



Sheet	Project No.	Scale	Rev.
.L01	4020	1 : 100	
GROUND FLOOR			4-10-23 Revision 2 WT 2
			28-9-23 For Review WT 1

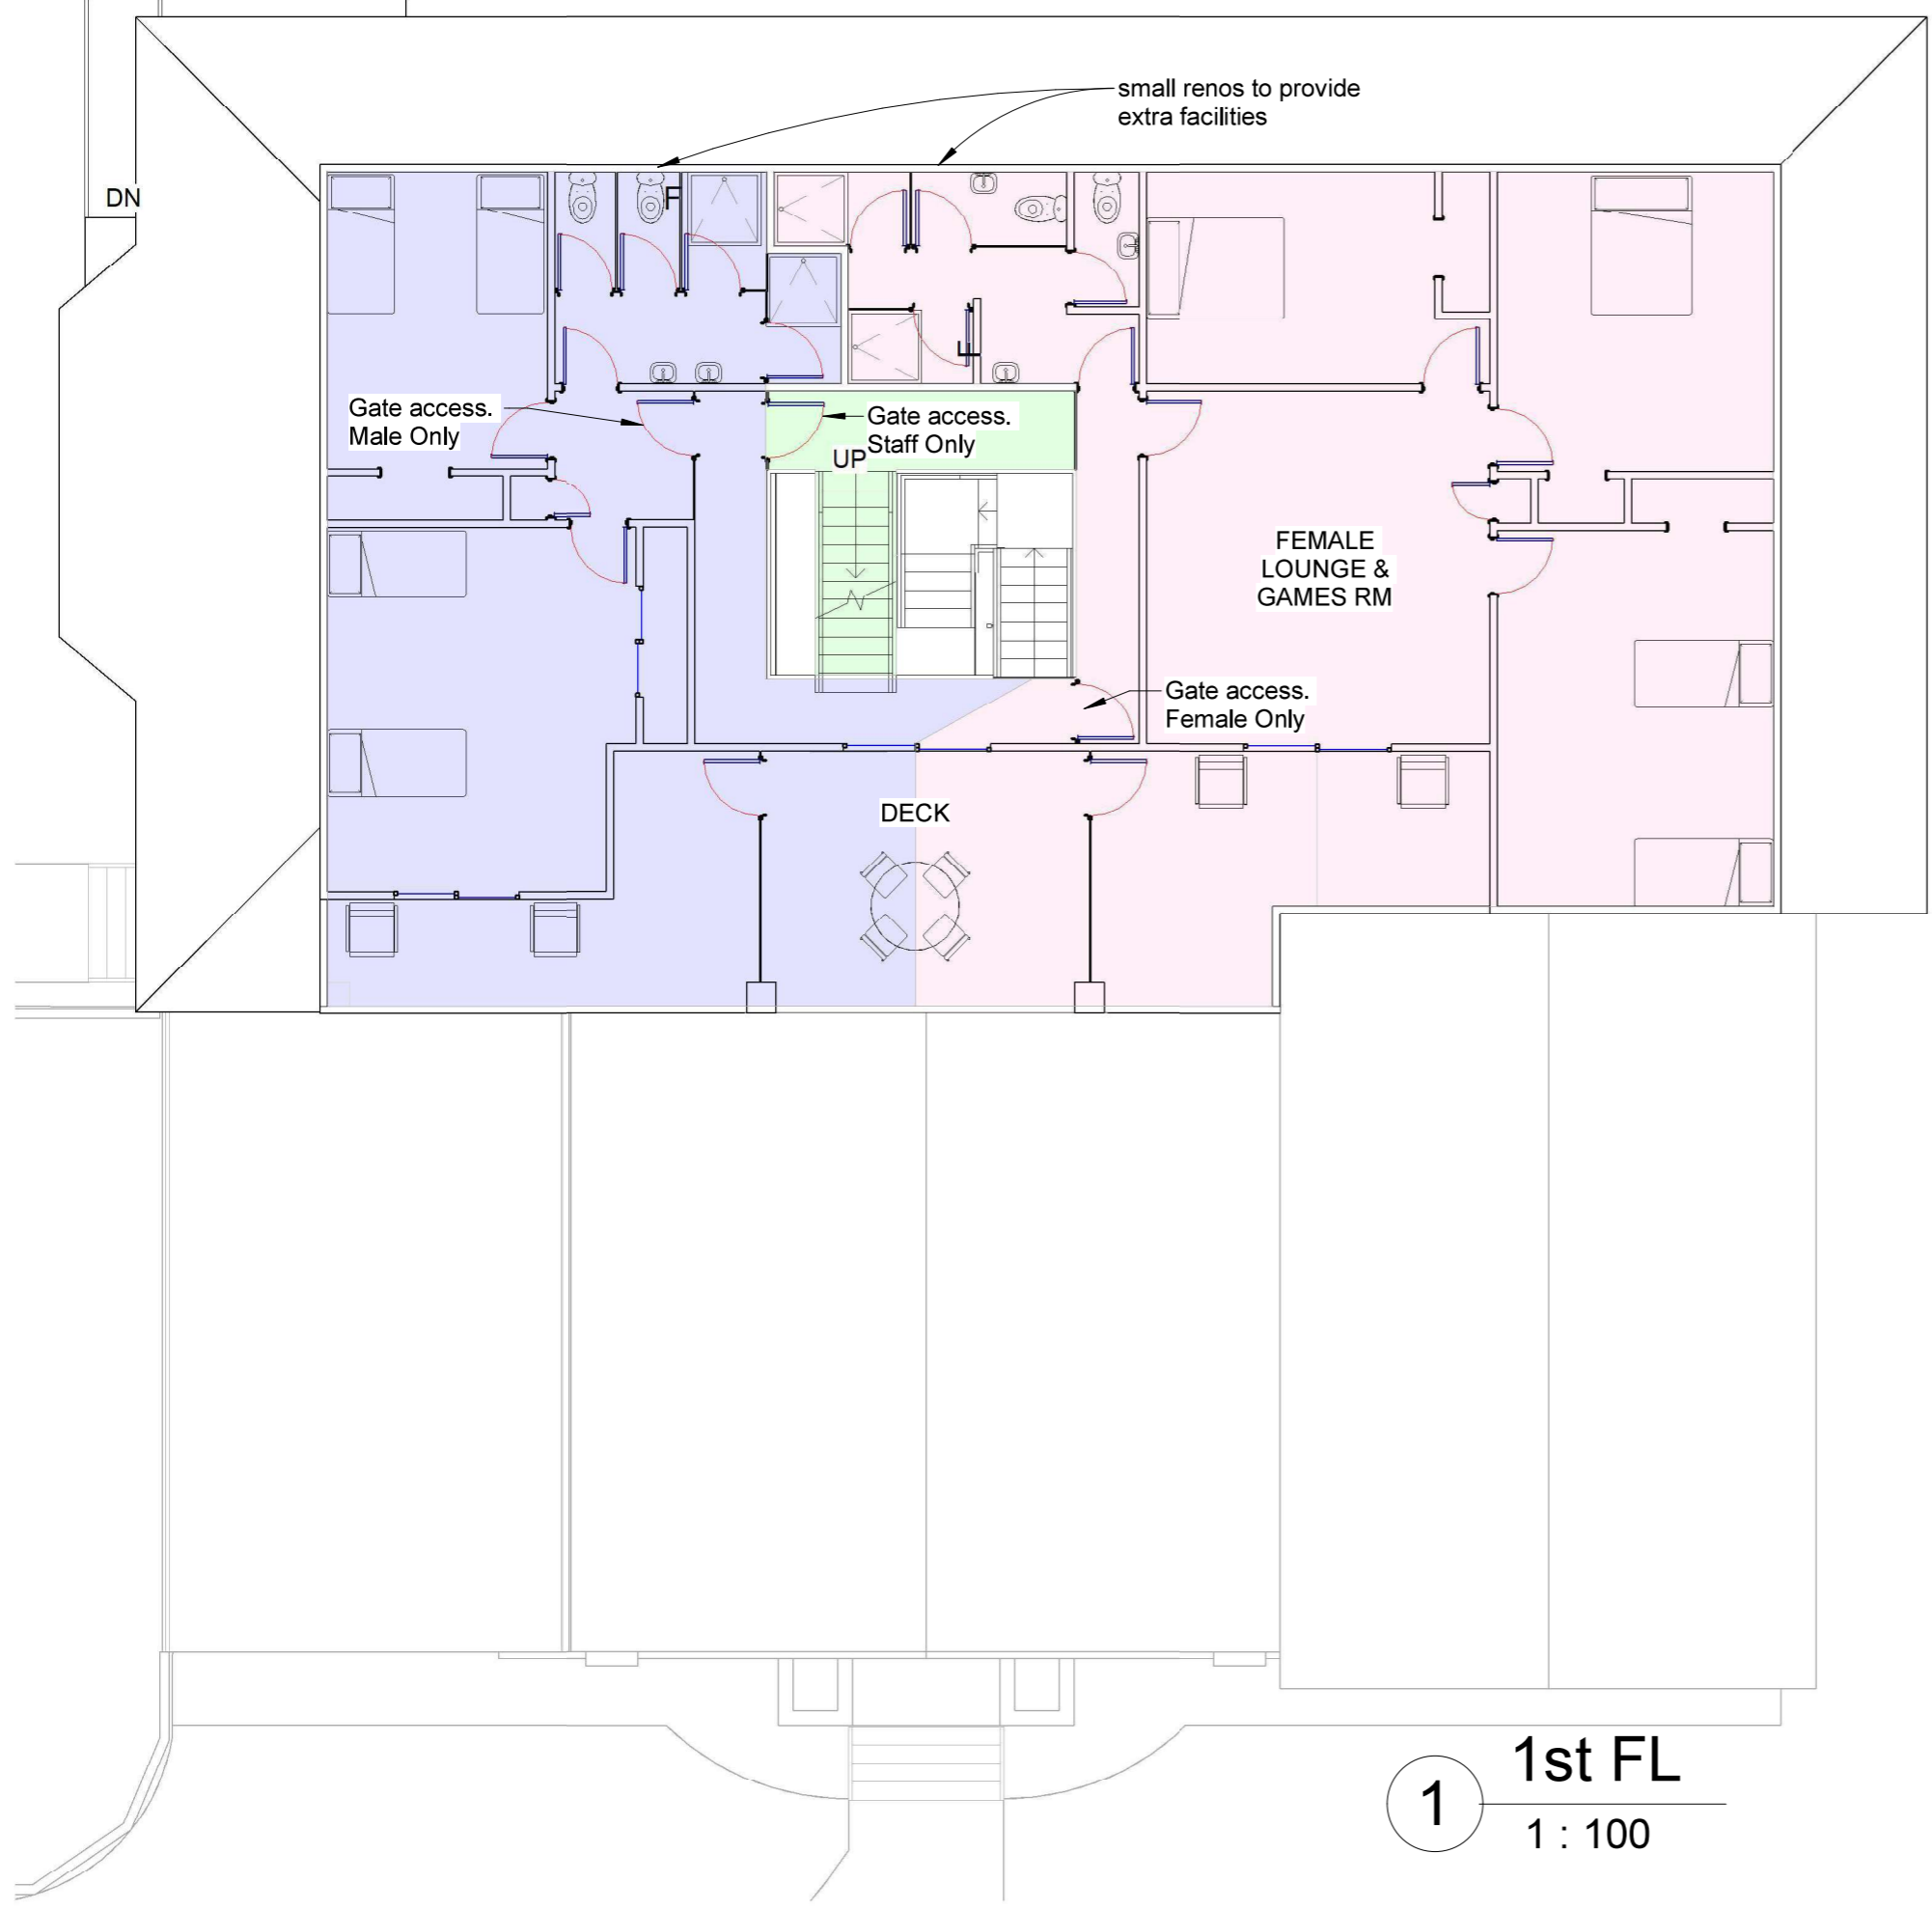

1 1st FL
1 : 100

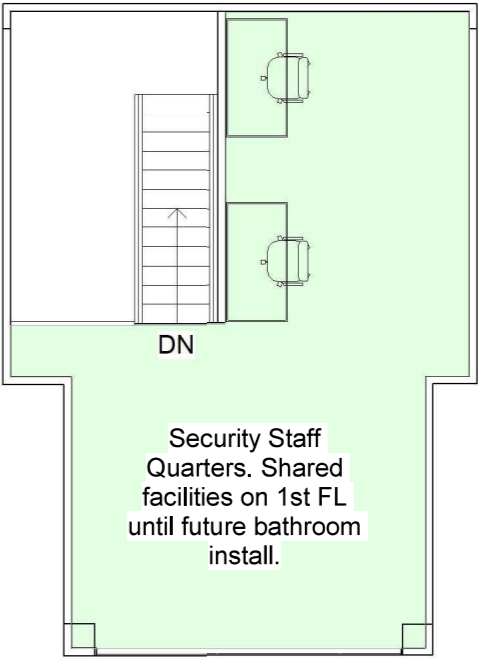

2 Top
1 : 100

Sheet	Project No.	Scale	Rev.
.L02	4020	1 : 100	
FIRST & TOP FLOOR			4-10-23 Revision 2 WT 2
			28-9-23 For Review WT 1